




Proposed Restricted Zone  
No Waiting At Any Time

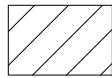

Proposed Prohibition of Motor  
Vehicles (Except for loading  
Mon-Sun 6pm-10am) ETRO



Proposed 'No Right Turn'



Proposed Direction of  
Traffic Flow



Existing 'No Loading'  
Mon-Sat 8.30am-9.15am,  
12:30pm-1:15pm &  
5pm-6pm'



Proposed Goods Loading Only  
Bay (Mon-Sun 10am - 6pm)



Proposed 'No Waiting At Any  
Time'



Existing 'No Waiting At Any  
Time'




Proposed Disabled Parking Bay  
(Mon-Sun 10am - 6pm)



Proposed 'Limited Waiting'  
Mon-Sat 8am-6pm'



Existing 'Limited Waiting'  
Mon-Sat 8am-6pm'

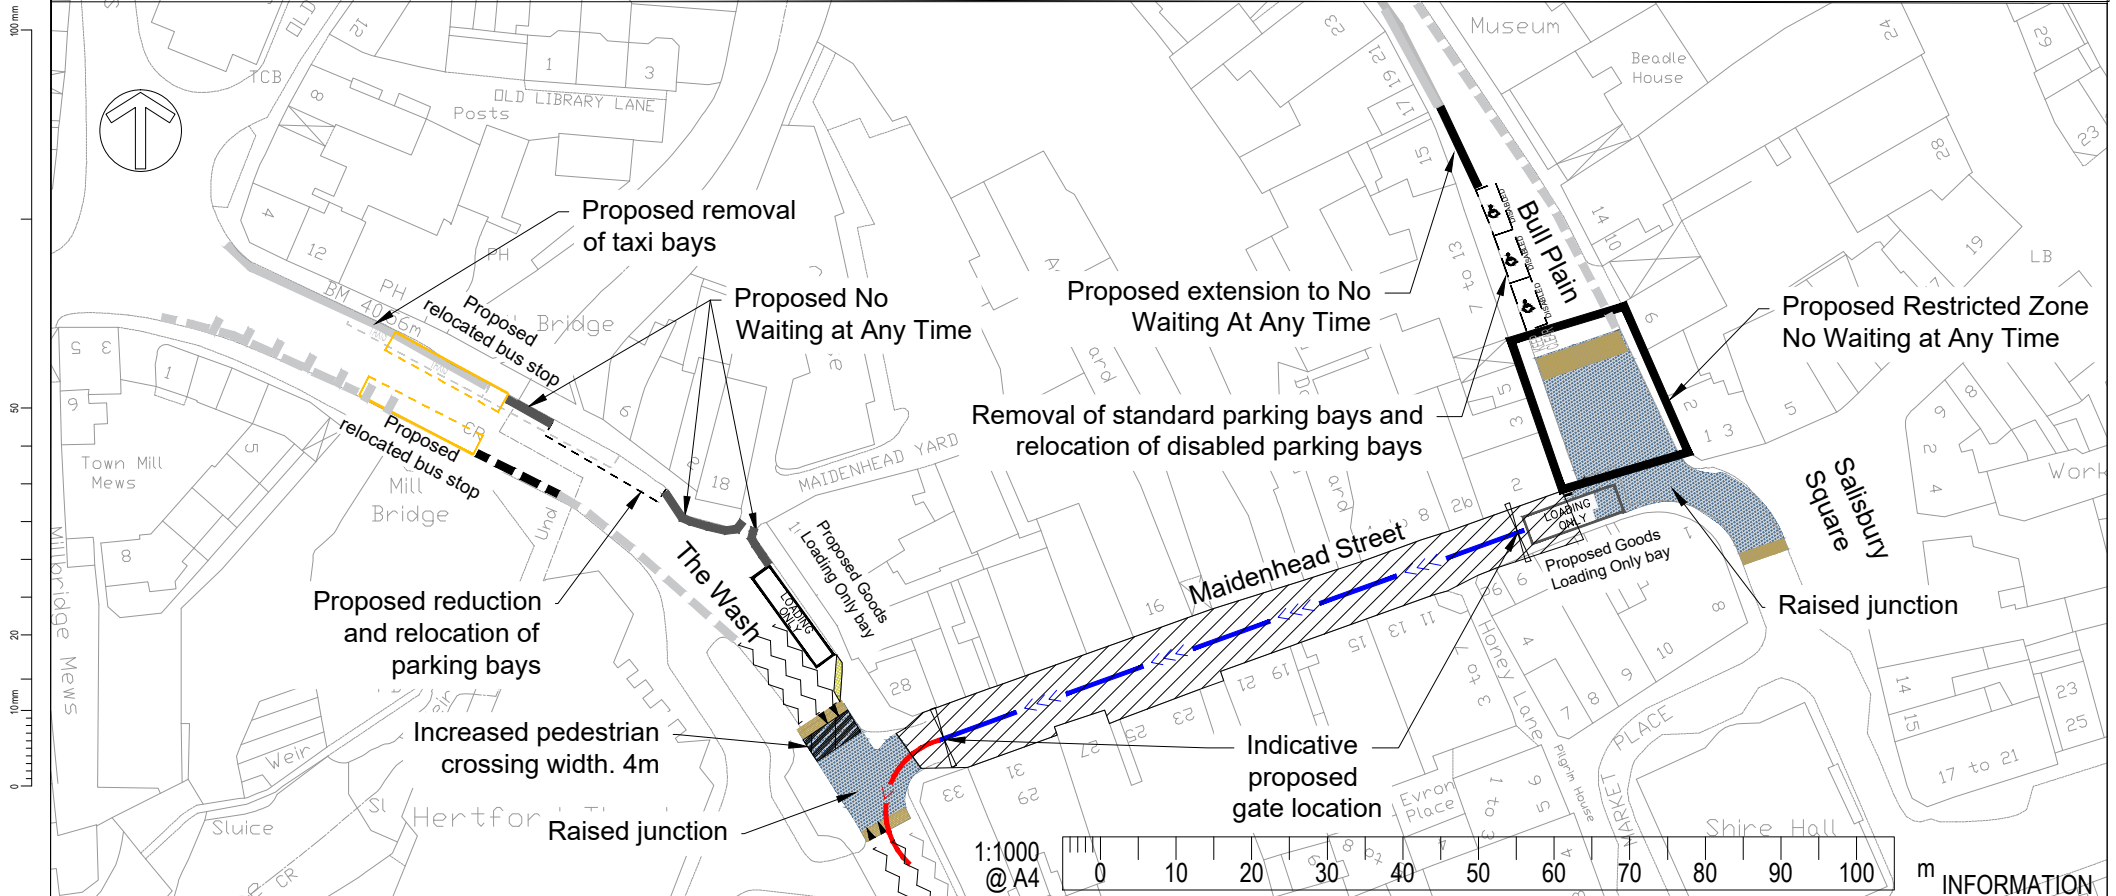

Revision	Amendment	Approved	Date



COUNTY HALL  
Pegs Lane  
Hertford, Herts  
SG13 8DN  
Phone: 01992 555555

© Crown copyright and database right to 2018 Ordnance Survey 100019606

You are not permitted to copy, sub-licence, distribute or sell any of this data to third parties in any form.  
(This restriction may not apply to HCC and its licensed contractors, agents & partners.)

Drawn	Designed	Approved	Revision Date
ARH	ARH	DH	29/01/18

Project No.	Scale
K-BC012.Y4	1:1000

Project  
Hertford Town Centre  
Urban Design Strategy

Sheet  
Proposed Traffic Regulation Orders

Drawing No.	Sheet No.	Revision
K-BC012.Y4-100-010	1	R0