


1:1  
@ A4

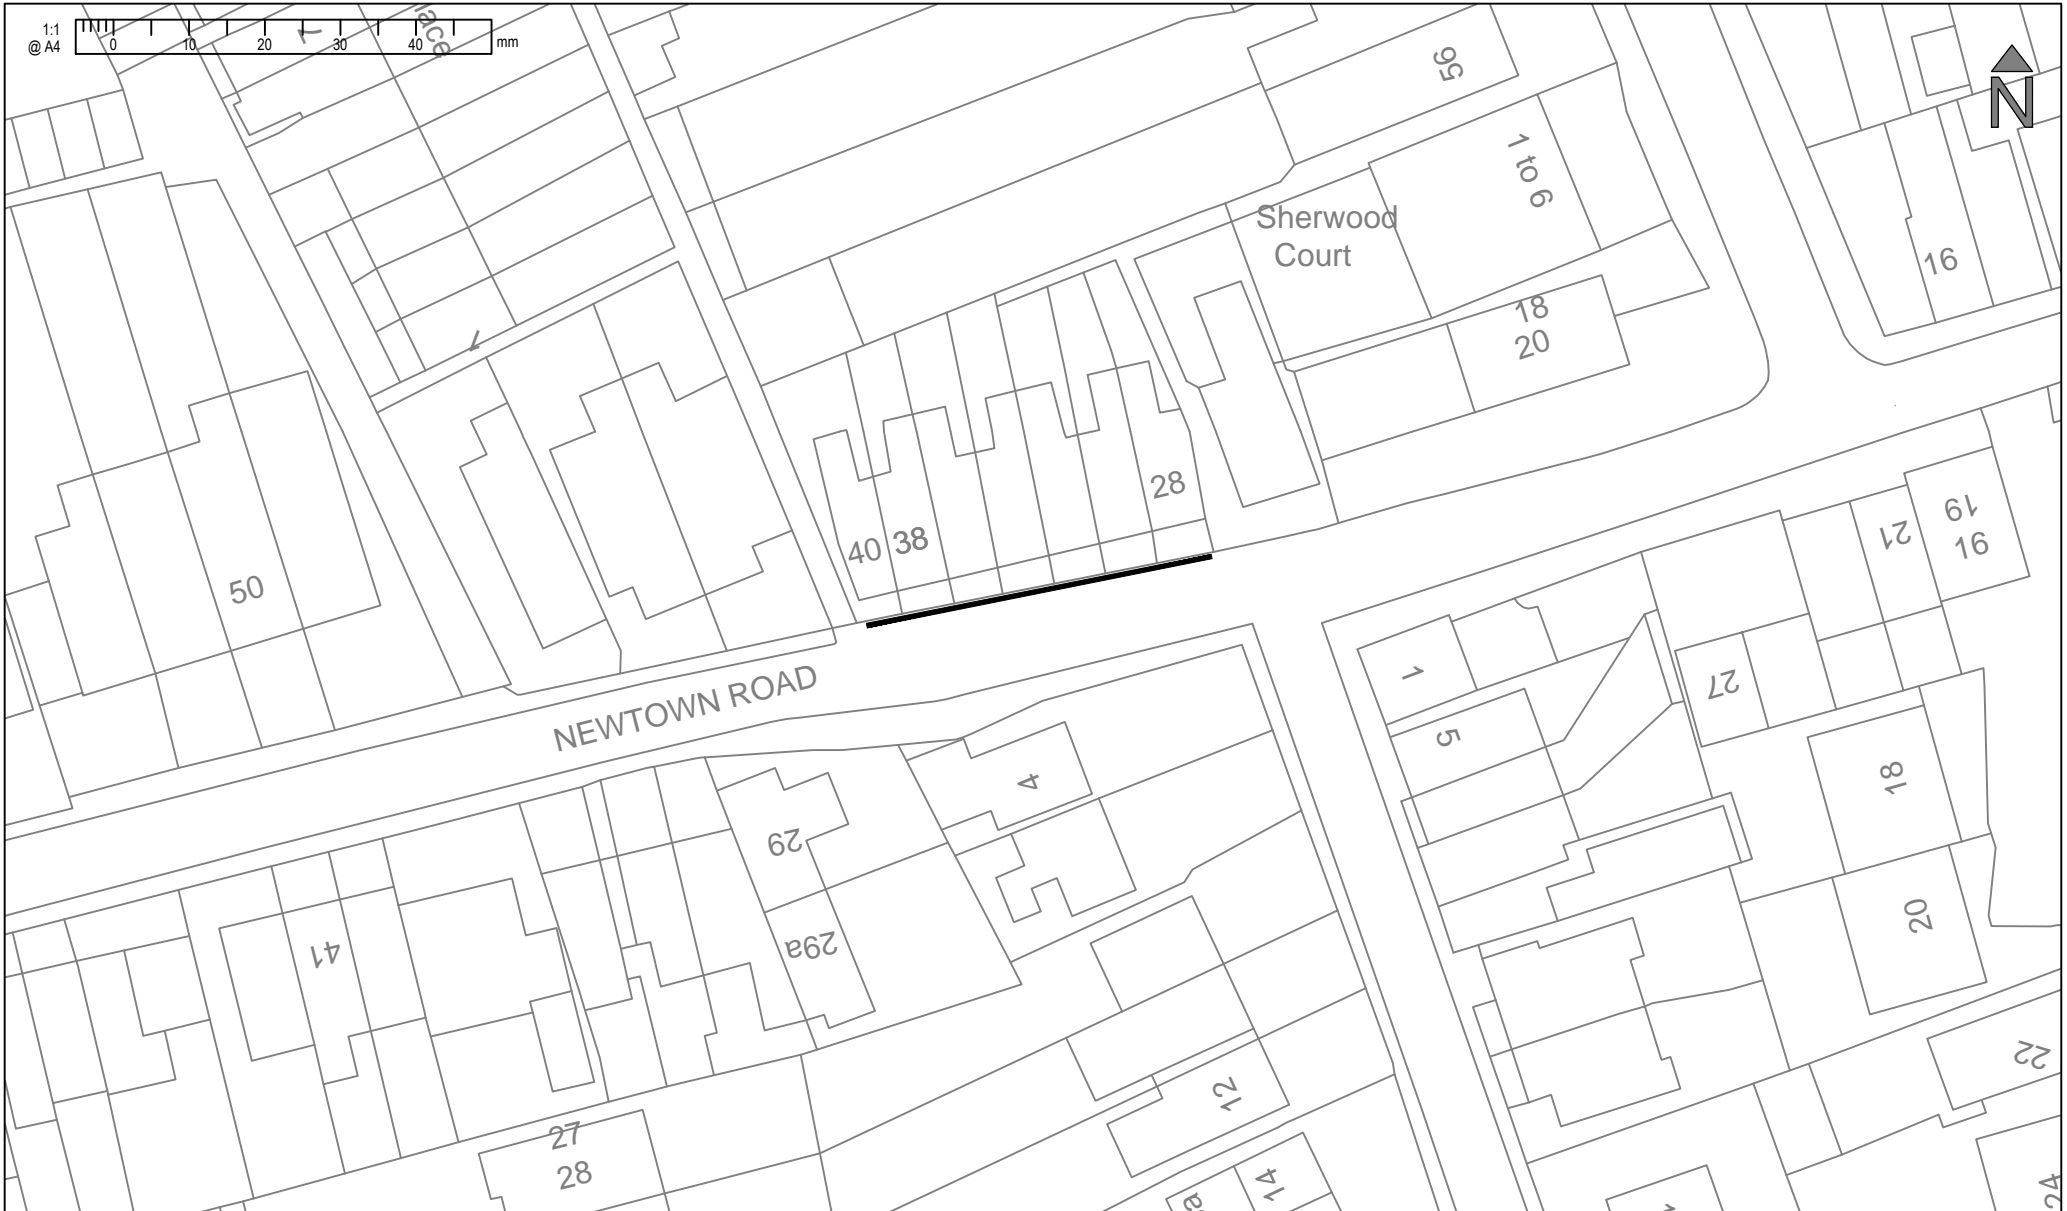

10 mm  
50  
20  
0



Key:



NO WAITING MON - SAT 8AM - 8PM



© Crown copyright and database right to 2017 Ordnance Survey 100019606

You are not permitted to copy, sub-licence, distribute or sell any of this data to third parties in any form.  
(This restriction may not apply to HCC and its licensed contractors, agents & partners.)

Designed	Approved	Approved Date
SC	SD	
Drawn	Scales	
SC	1:500	

Project  
VARIOUS ROADS EAST HERTFORDSHIRE DISTRICT  
WAITING RESTRICTIONS  
NEWTOWN ROAD, BISHOPS STORTFORD

Sheet  
EHD/WR/1004/17

Project No.  
K-BC101.Y5

Sheet No.	Revision
4 of 8	0