


1:1
@ A4

100 mm
90
20
0
10 mm

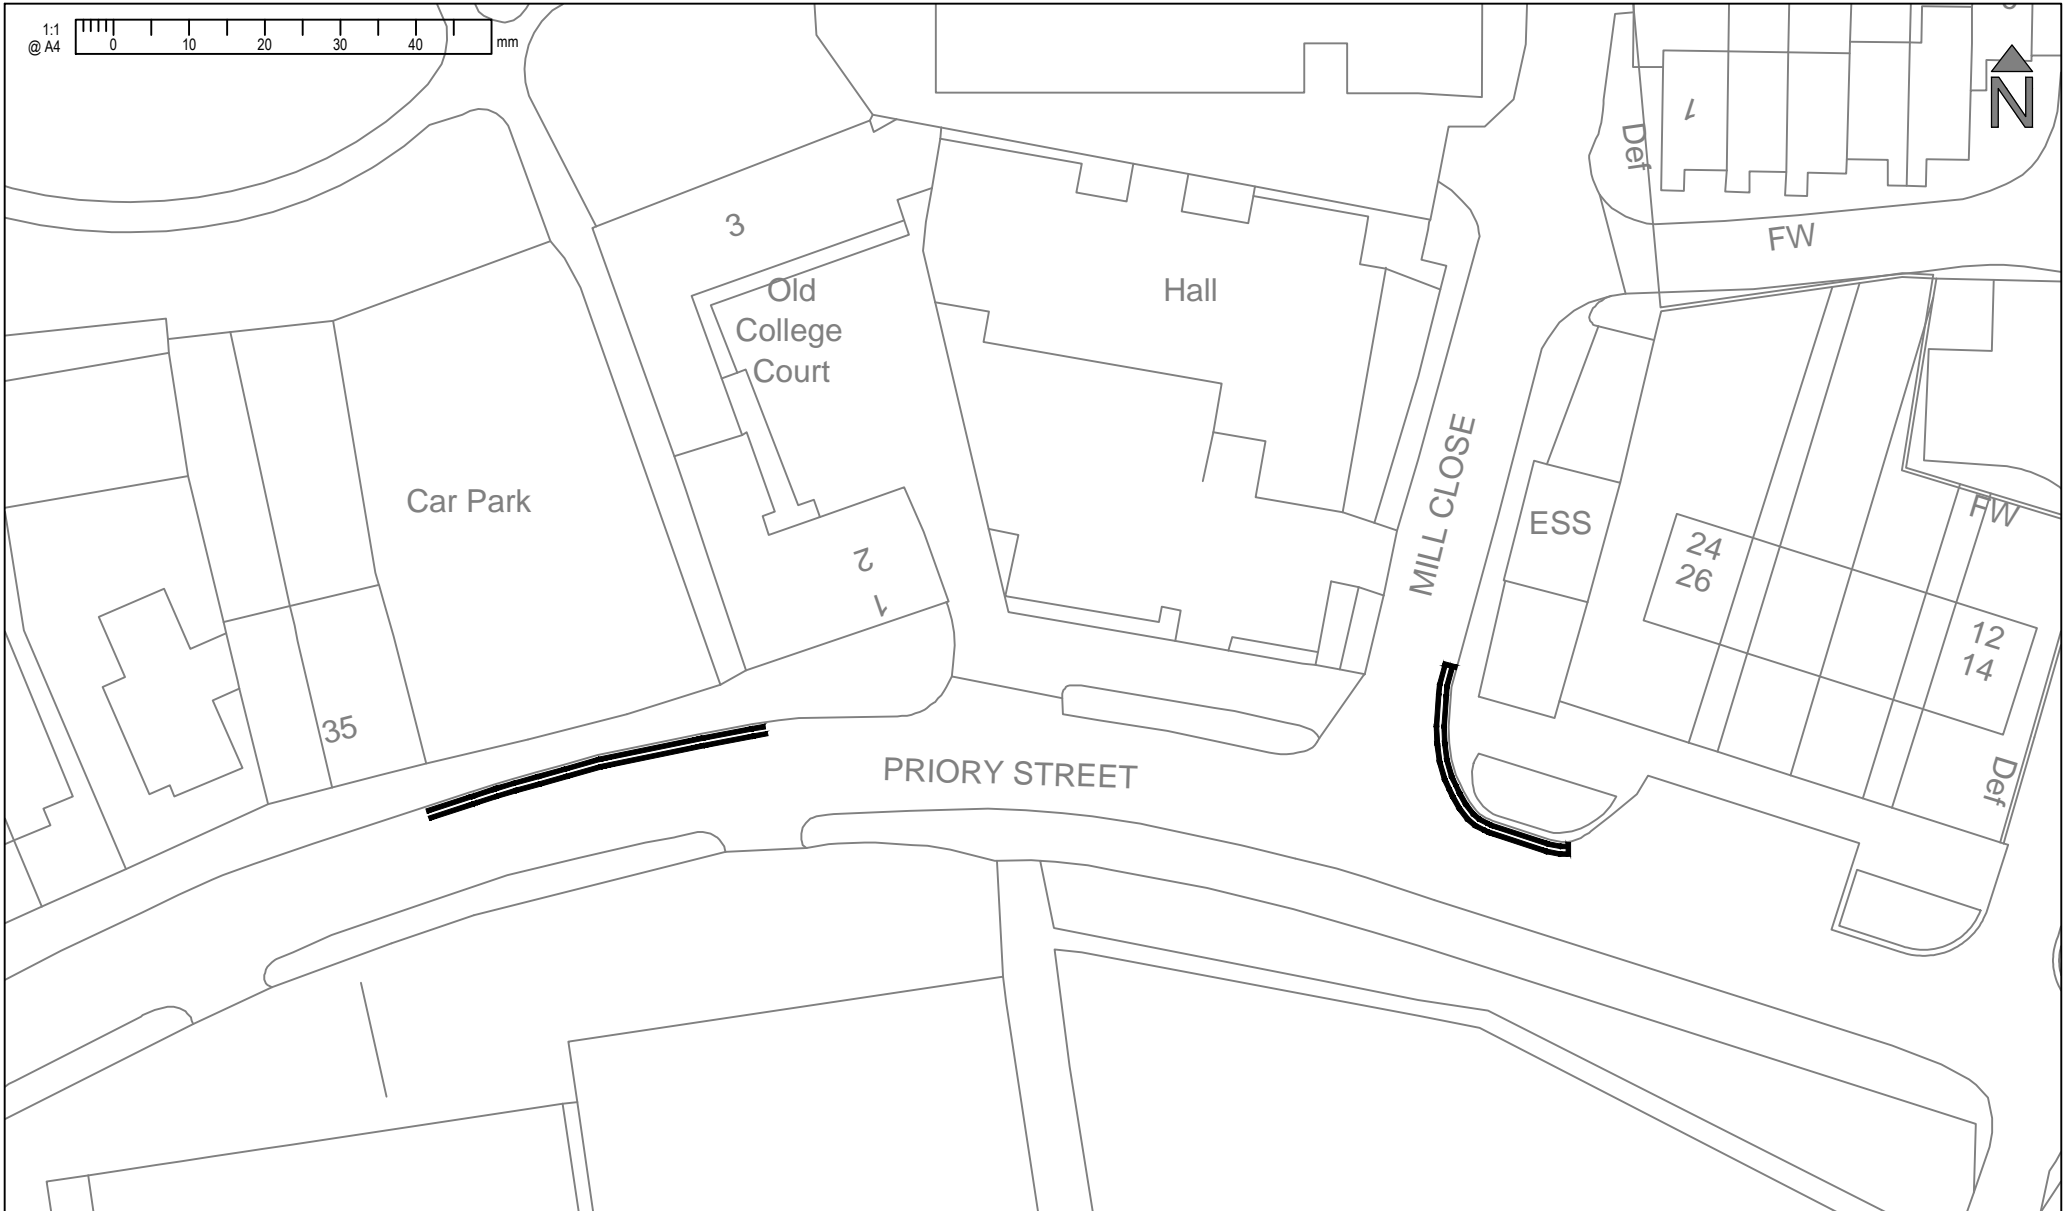

Key:



NO WAITING AT ANY TIME



© Crown copyright and database right to 2017 Ordnance Survey 100019606

You are not permitted to copy, sub-licence, distribute or sell any of this data to third parties in any form.
(This restriction may not apply to HCC and its licensed contractors, agents & partners.)

Designed	Approved	Approved Date
SC	SD	
Drawn	Scales	
SC	1:500	

Project

VARIOUS ROADS EAST HERTFORDSHIRE DISTRICT
WAITING RESTRICTIONS
PRIORITY STREET, WARE

Sheet

EHD/WR/1007/17

Project No.

K-BC101.Y5

Sheet No.

7 of 8

Revision

0