
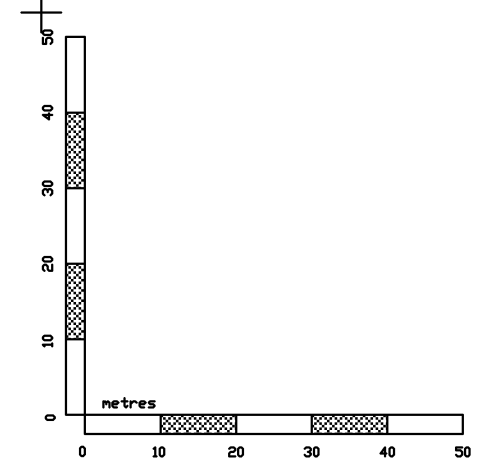


bt	British Telecom
cb	Control Box
cl	Cover Level
ctv	Cable Television
dk	Drop Kerb
el	Electric
ep	Electricity Pole
fh	Fire Hydrant
g	Gully
gsv	Gas Stop Valve
h	Height
ic	Inspection Cover
l	Invert Level
lp	Lamp Post
mk	Marker
o/h	Overhead
pb	Post Box
pc	Prop Crossing
pl	Prop Lane
rs	Road Sign
sv	Stop Valve
tb	Telephone Box
tl	Traffic Light
tt	Top of Tree
th	Threshold
tw	Top of Wall
u	Unable to LIFT
vp	Vent Pipe
vm	Water Meter
wsv	Water Stop Valve

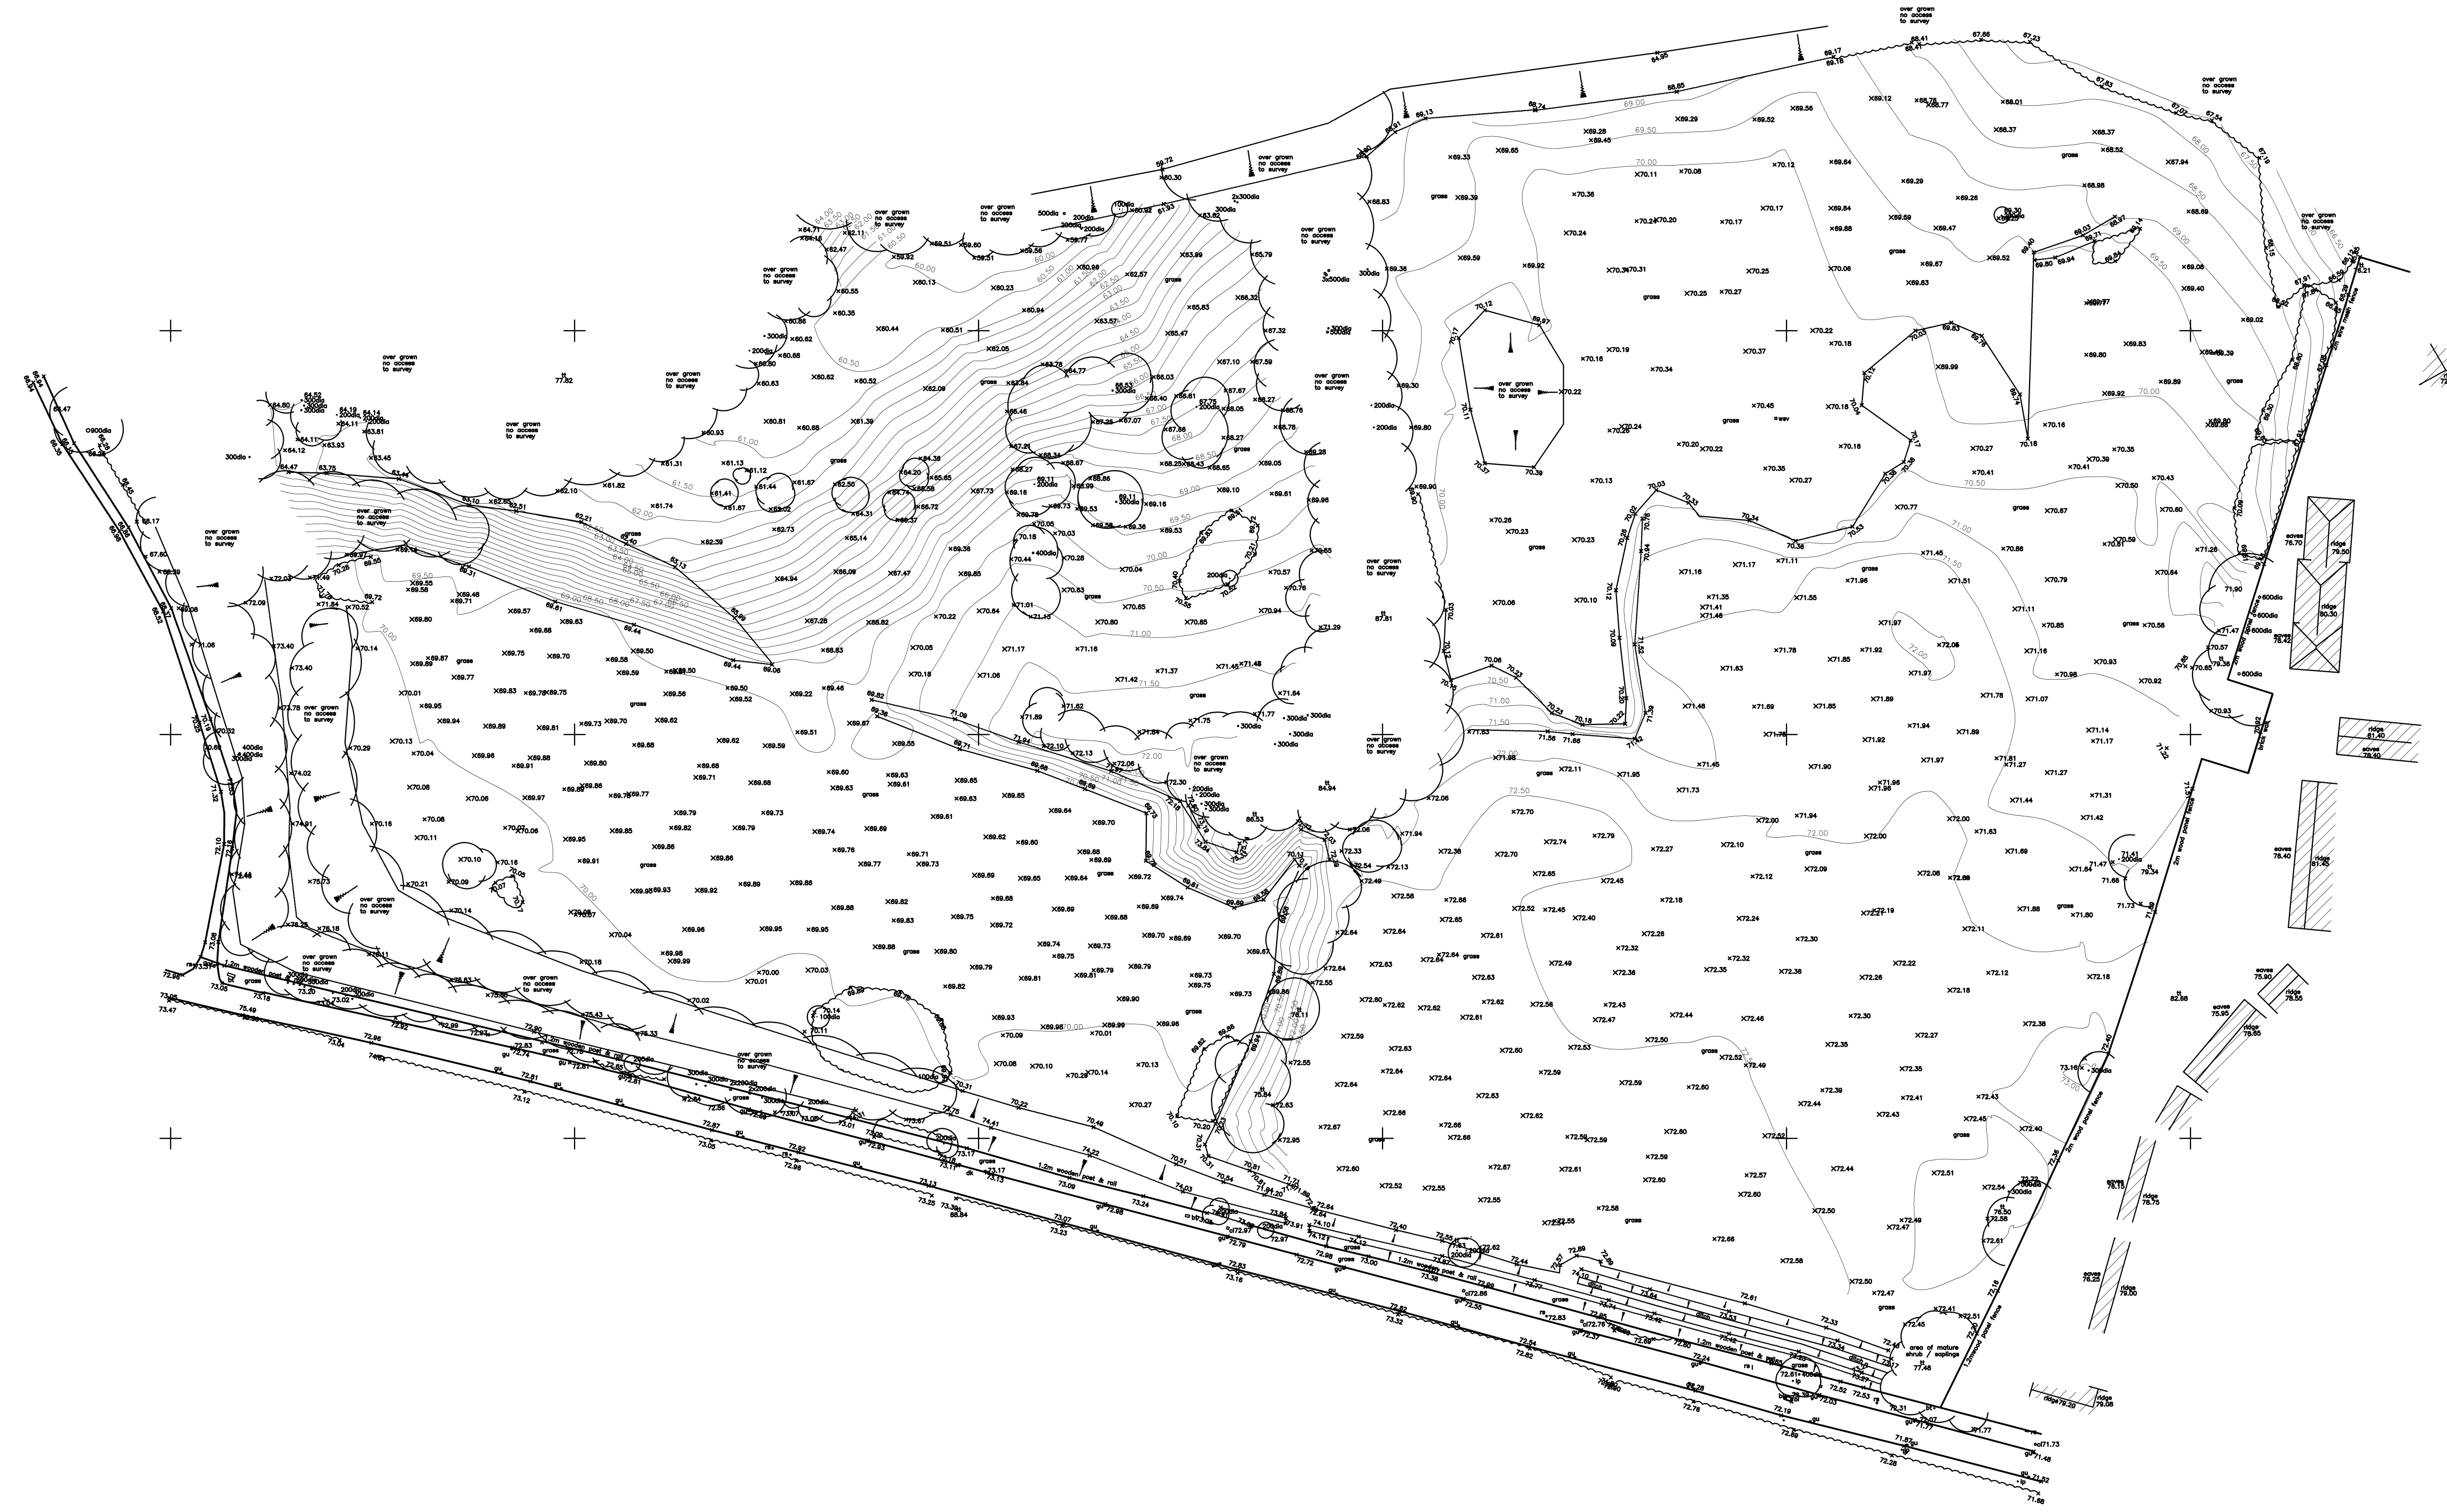

NOTES:  
 LEVELS RELATE TO D.S. DATUM  
 TREE SPECIES SHOULD BE VERIFIED WHERE OF CRITICAL IMPORTANCE  
 THE ARCHITECT SHOULD SATISFY HIMSELF THAT ALL TREES LIKELY TO AFFECT HIS DESIGN HAVE BEEN SHOWN  
 INTER CONNECTION OF MANHOLES SHOULD BE VERIFIED WHERE OF CRITICAL IMPORTANCE USING CCTV  
 PIPE SIZES & INVERTS DETERMINED WITHOUT ENTRY INTO MANHOLE

<b>P STUBBINGTON LAND SURVEYS LTD</b>	
THE HEAD DURLEY BROOK ROAD DURLEY SOUTHAMPTON HAMPSHIRE SO32 2AR TEL + 023 8060 1876	
MOBILE - 07973 348165 EMAIL - PAUL.STUBBINGTON@BTINTERNET.COM	
CLIENT -	LRP LTD
CONTRACT -	WELWYN ROAD HERTFORD
TITLE -	EXISTING SURVEY
SCALE -	1:1000 @A1
DRAWING NO.	4463/01
DATE -	MAY 2014
SURVEYOR -	PS